



**East**

scale 1 : 100

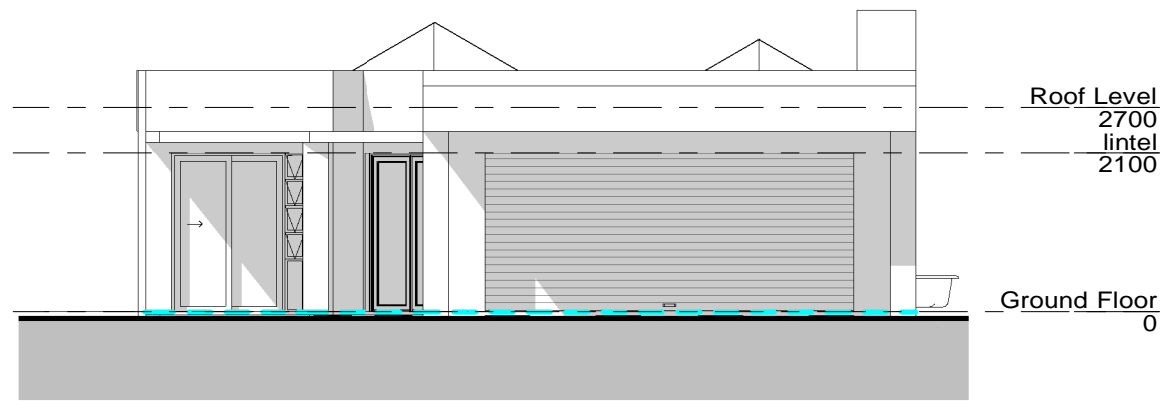


**North**

scale 1 : 100

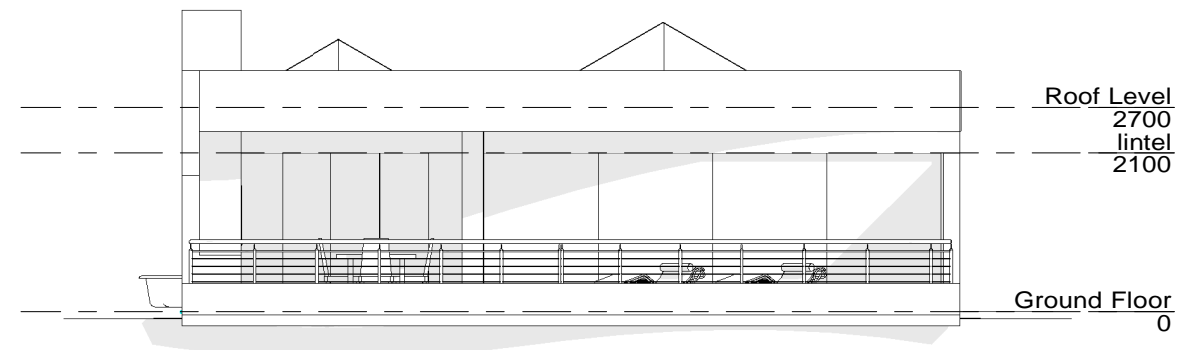

**South**


scale 1 : 100

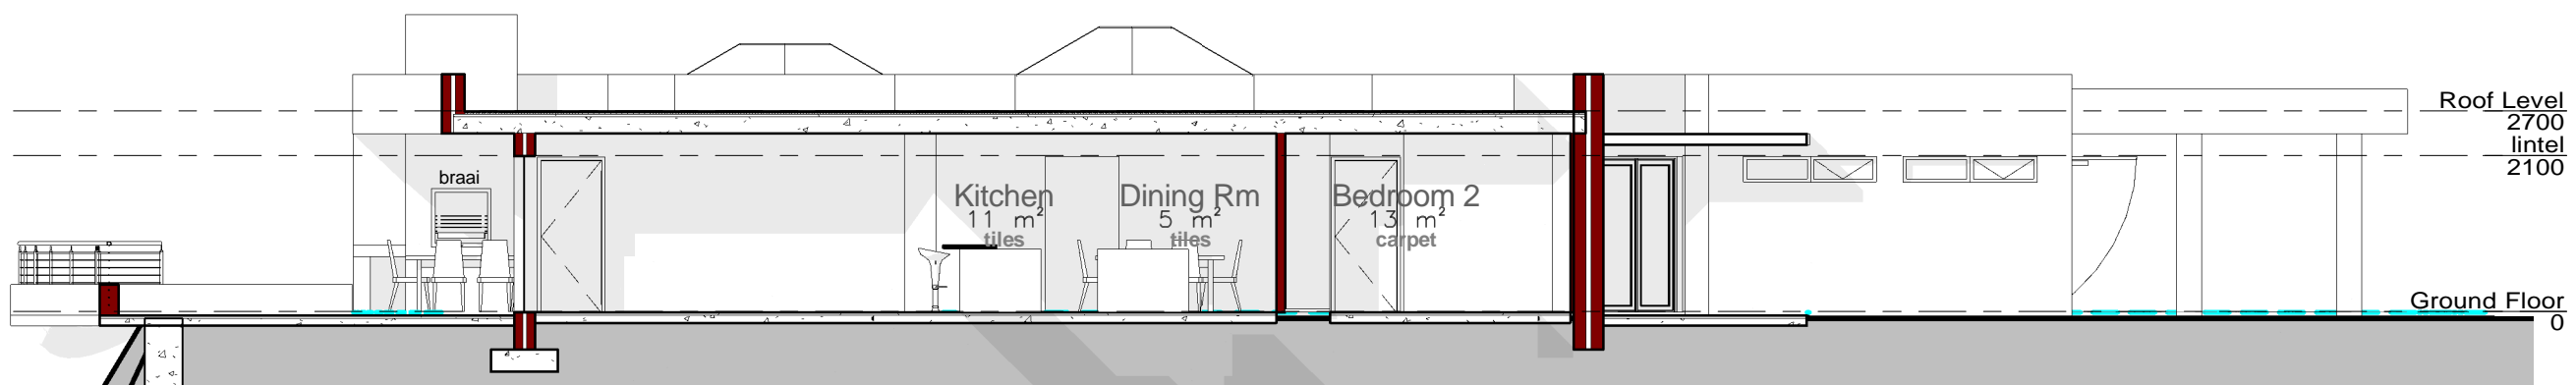


**Section 1**

scale 1 : 100



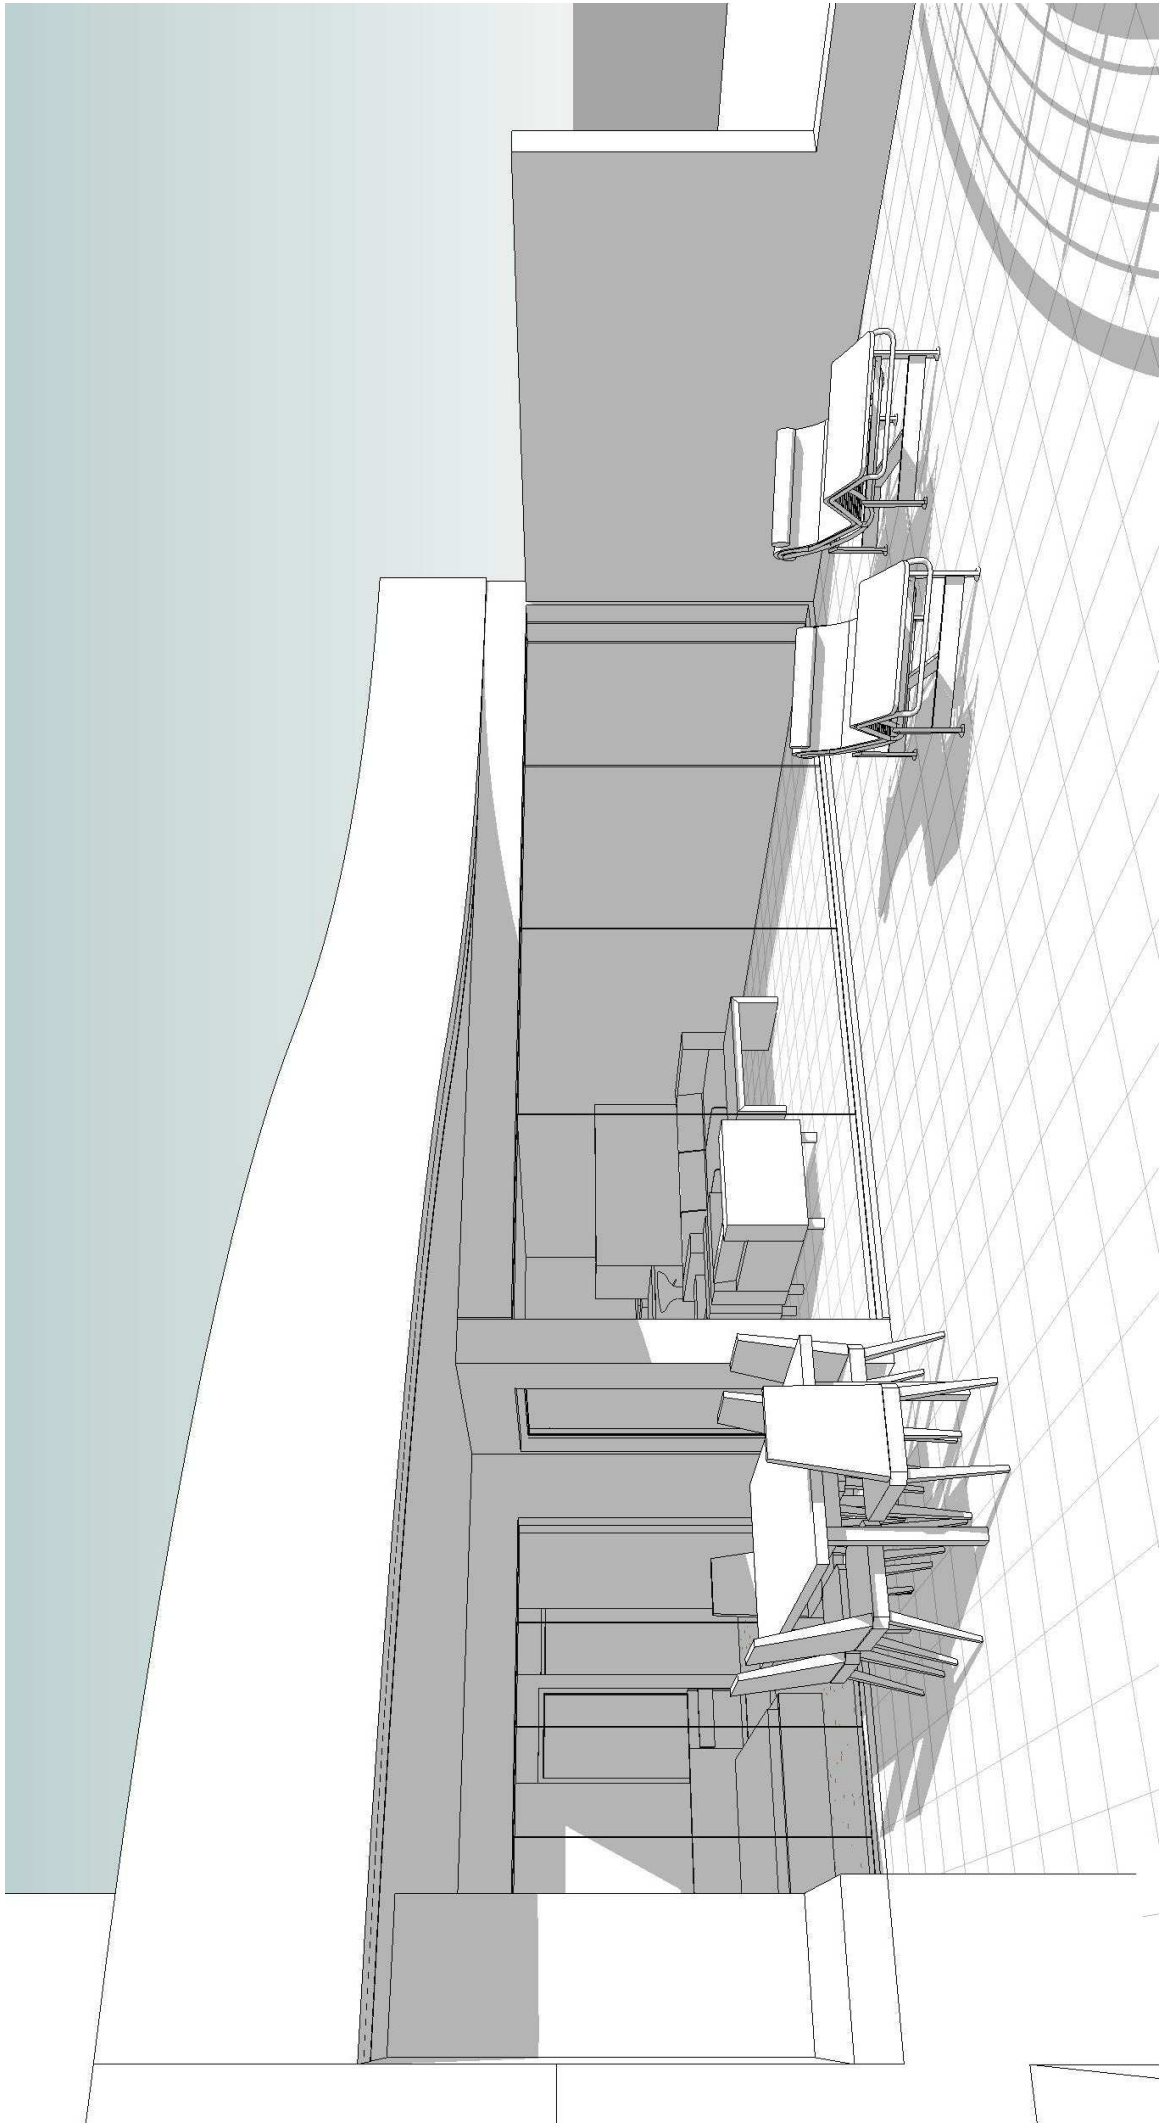


perspective - rear view

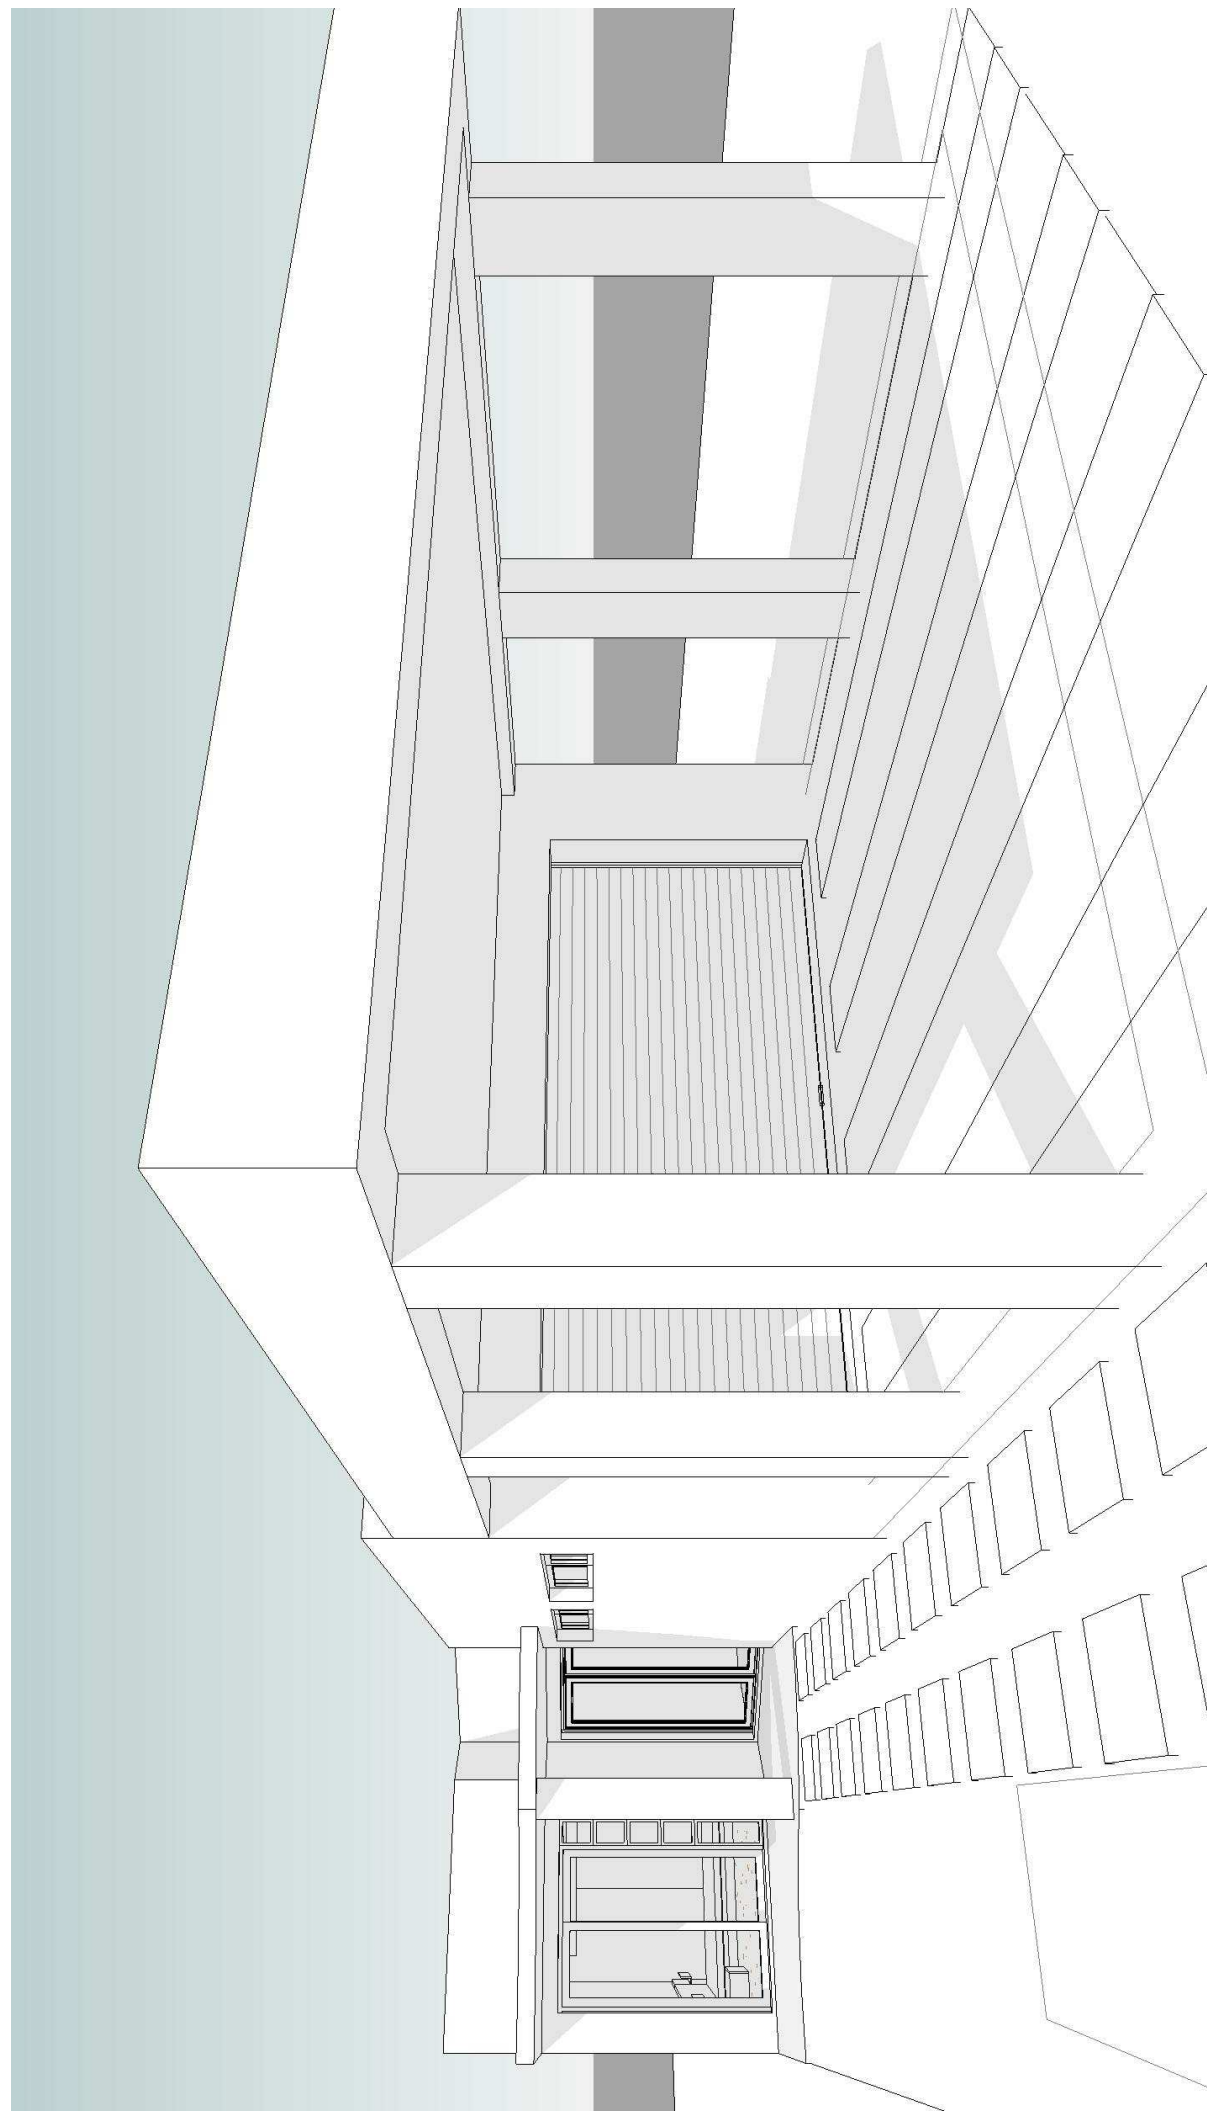


perspective - front(entrance) view



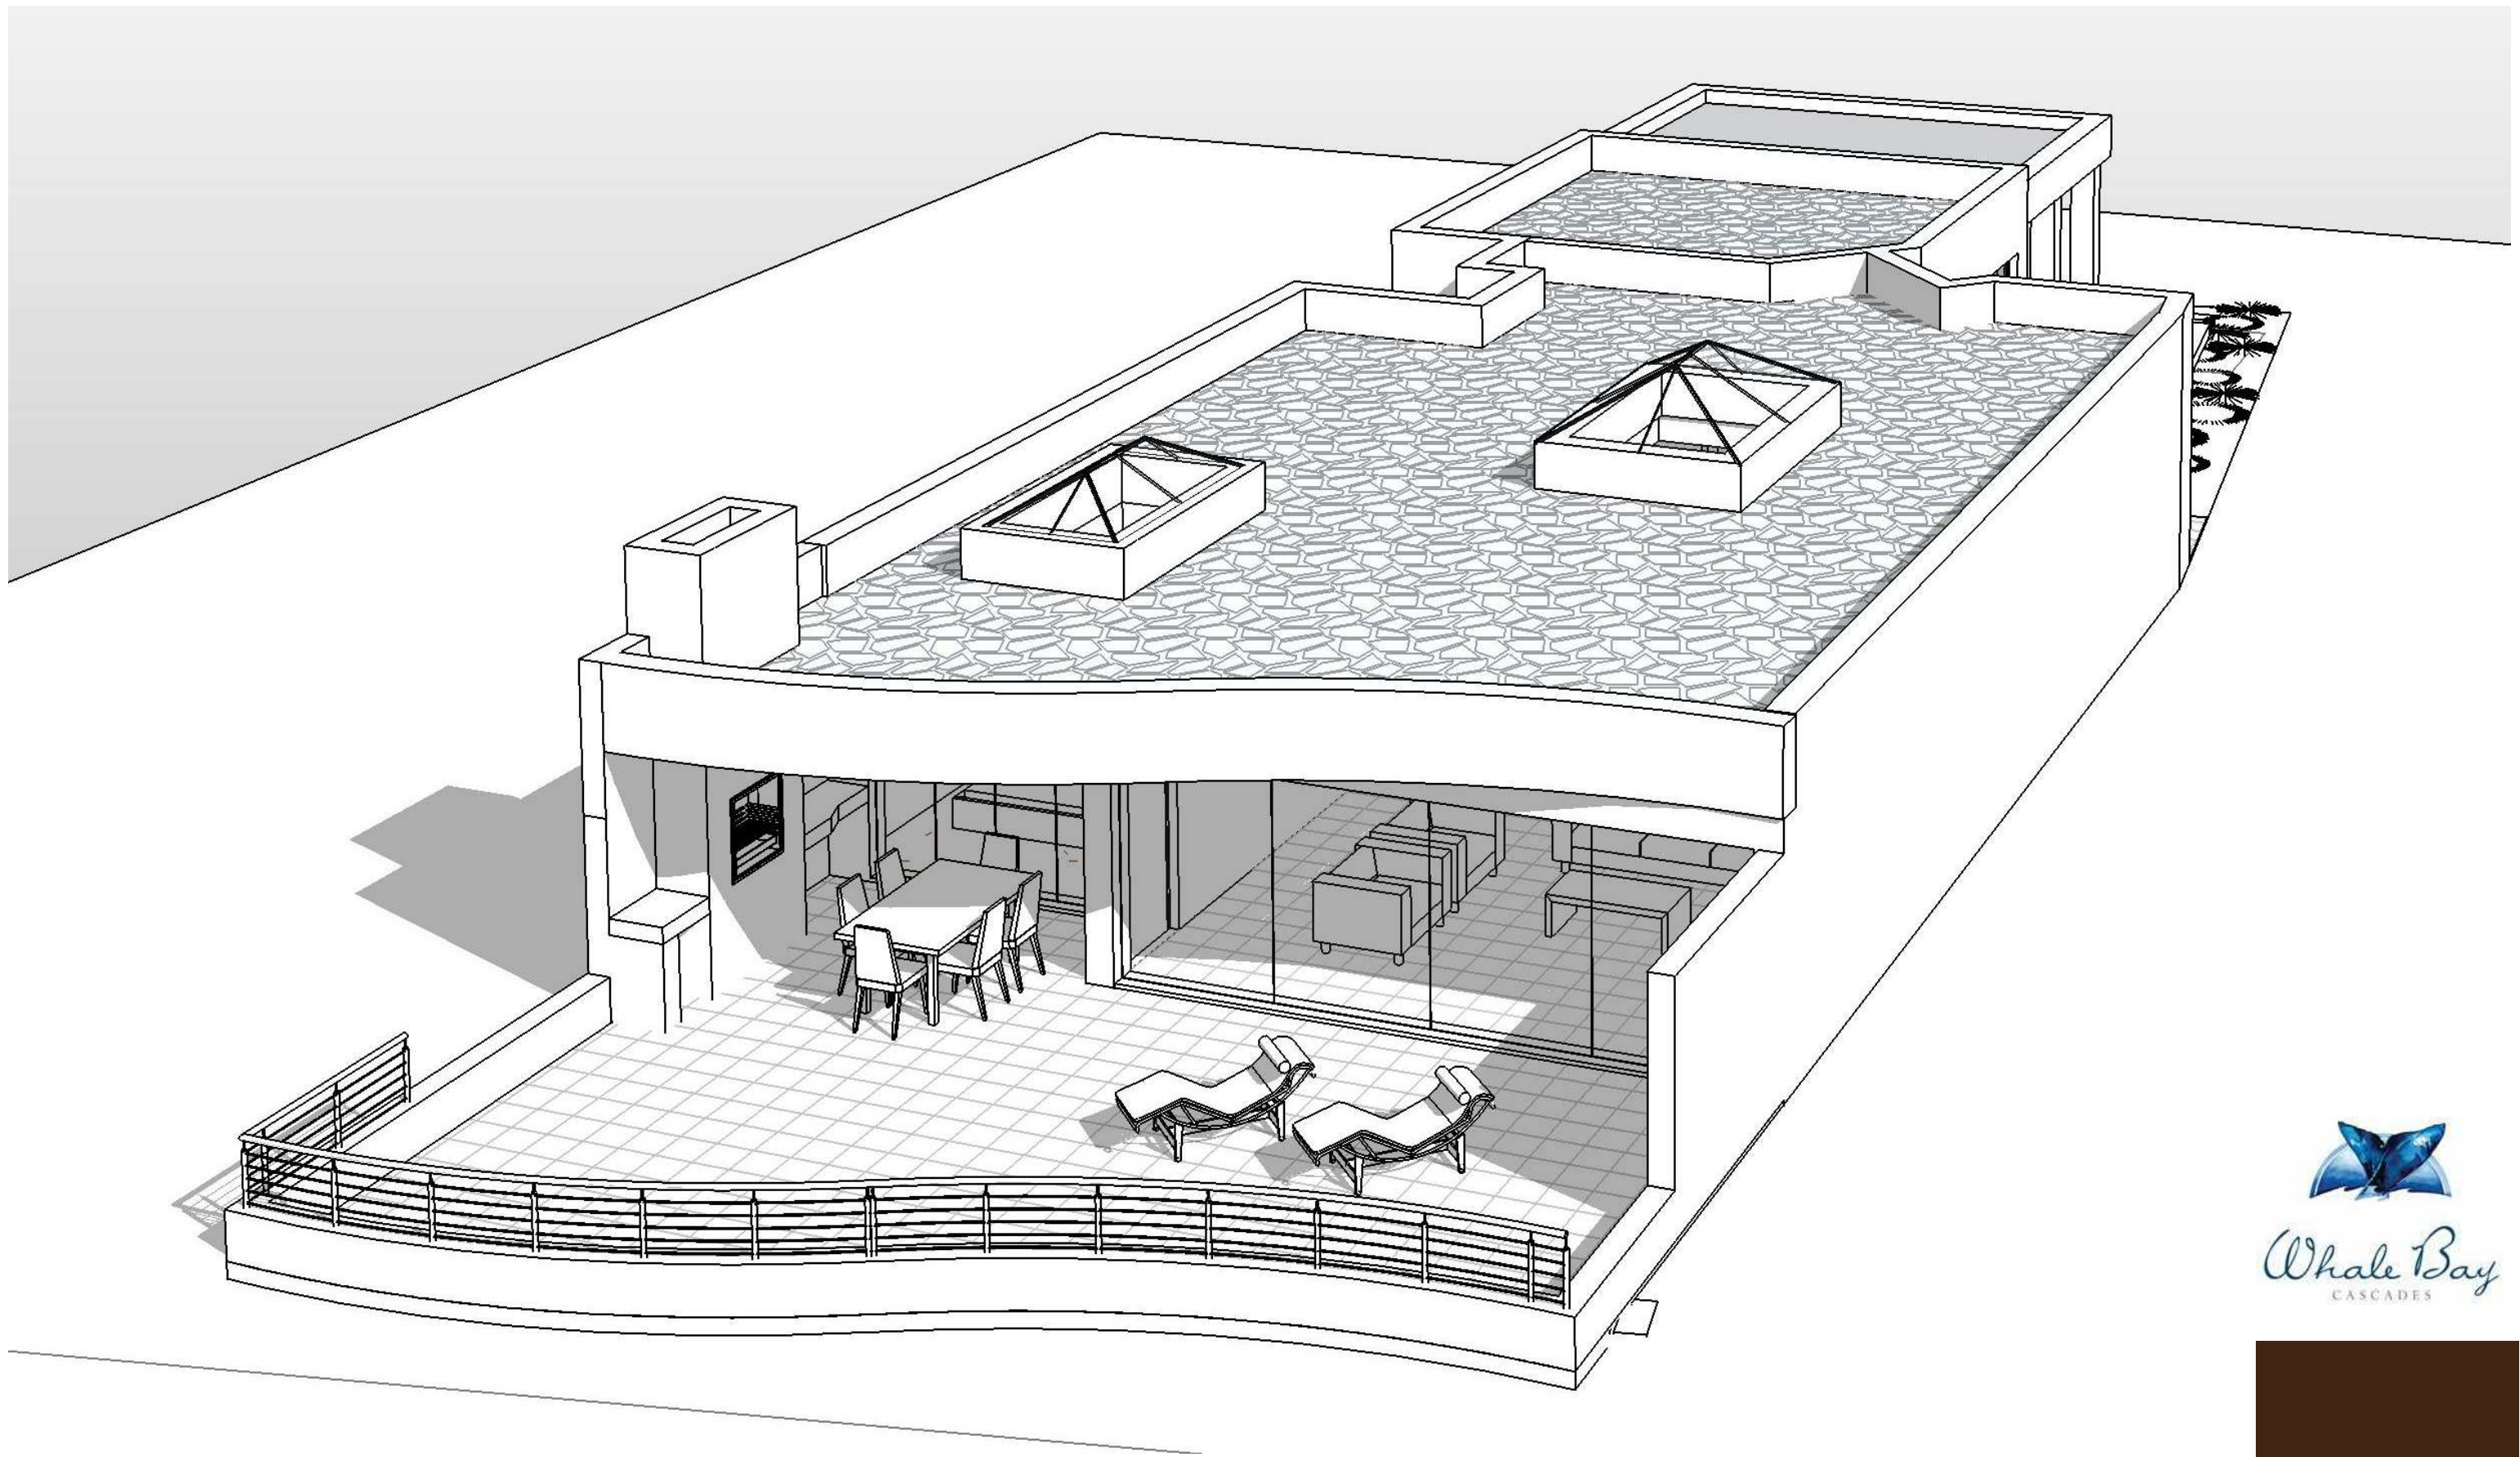


bird's eye view - from the south



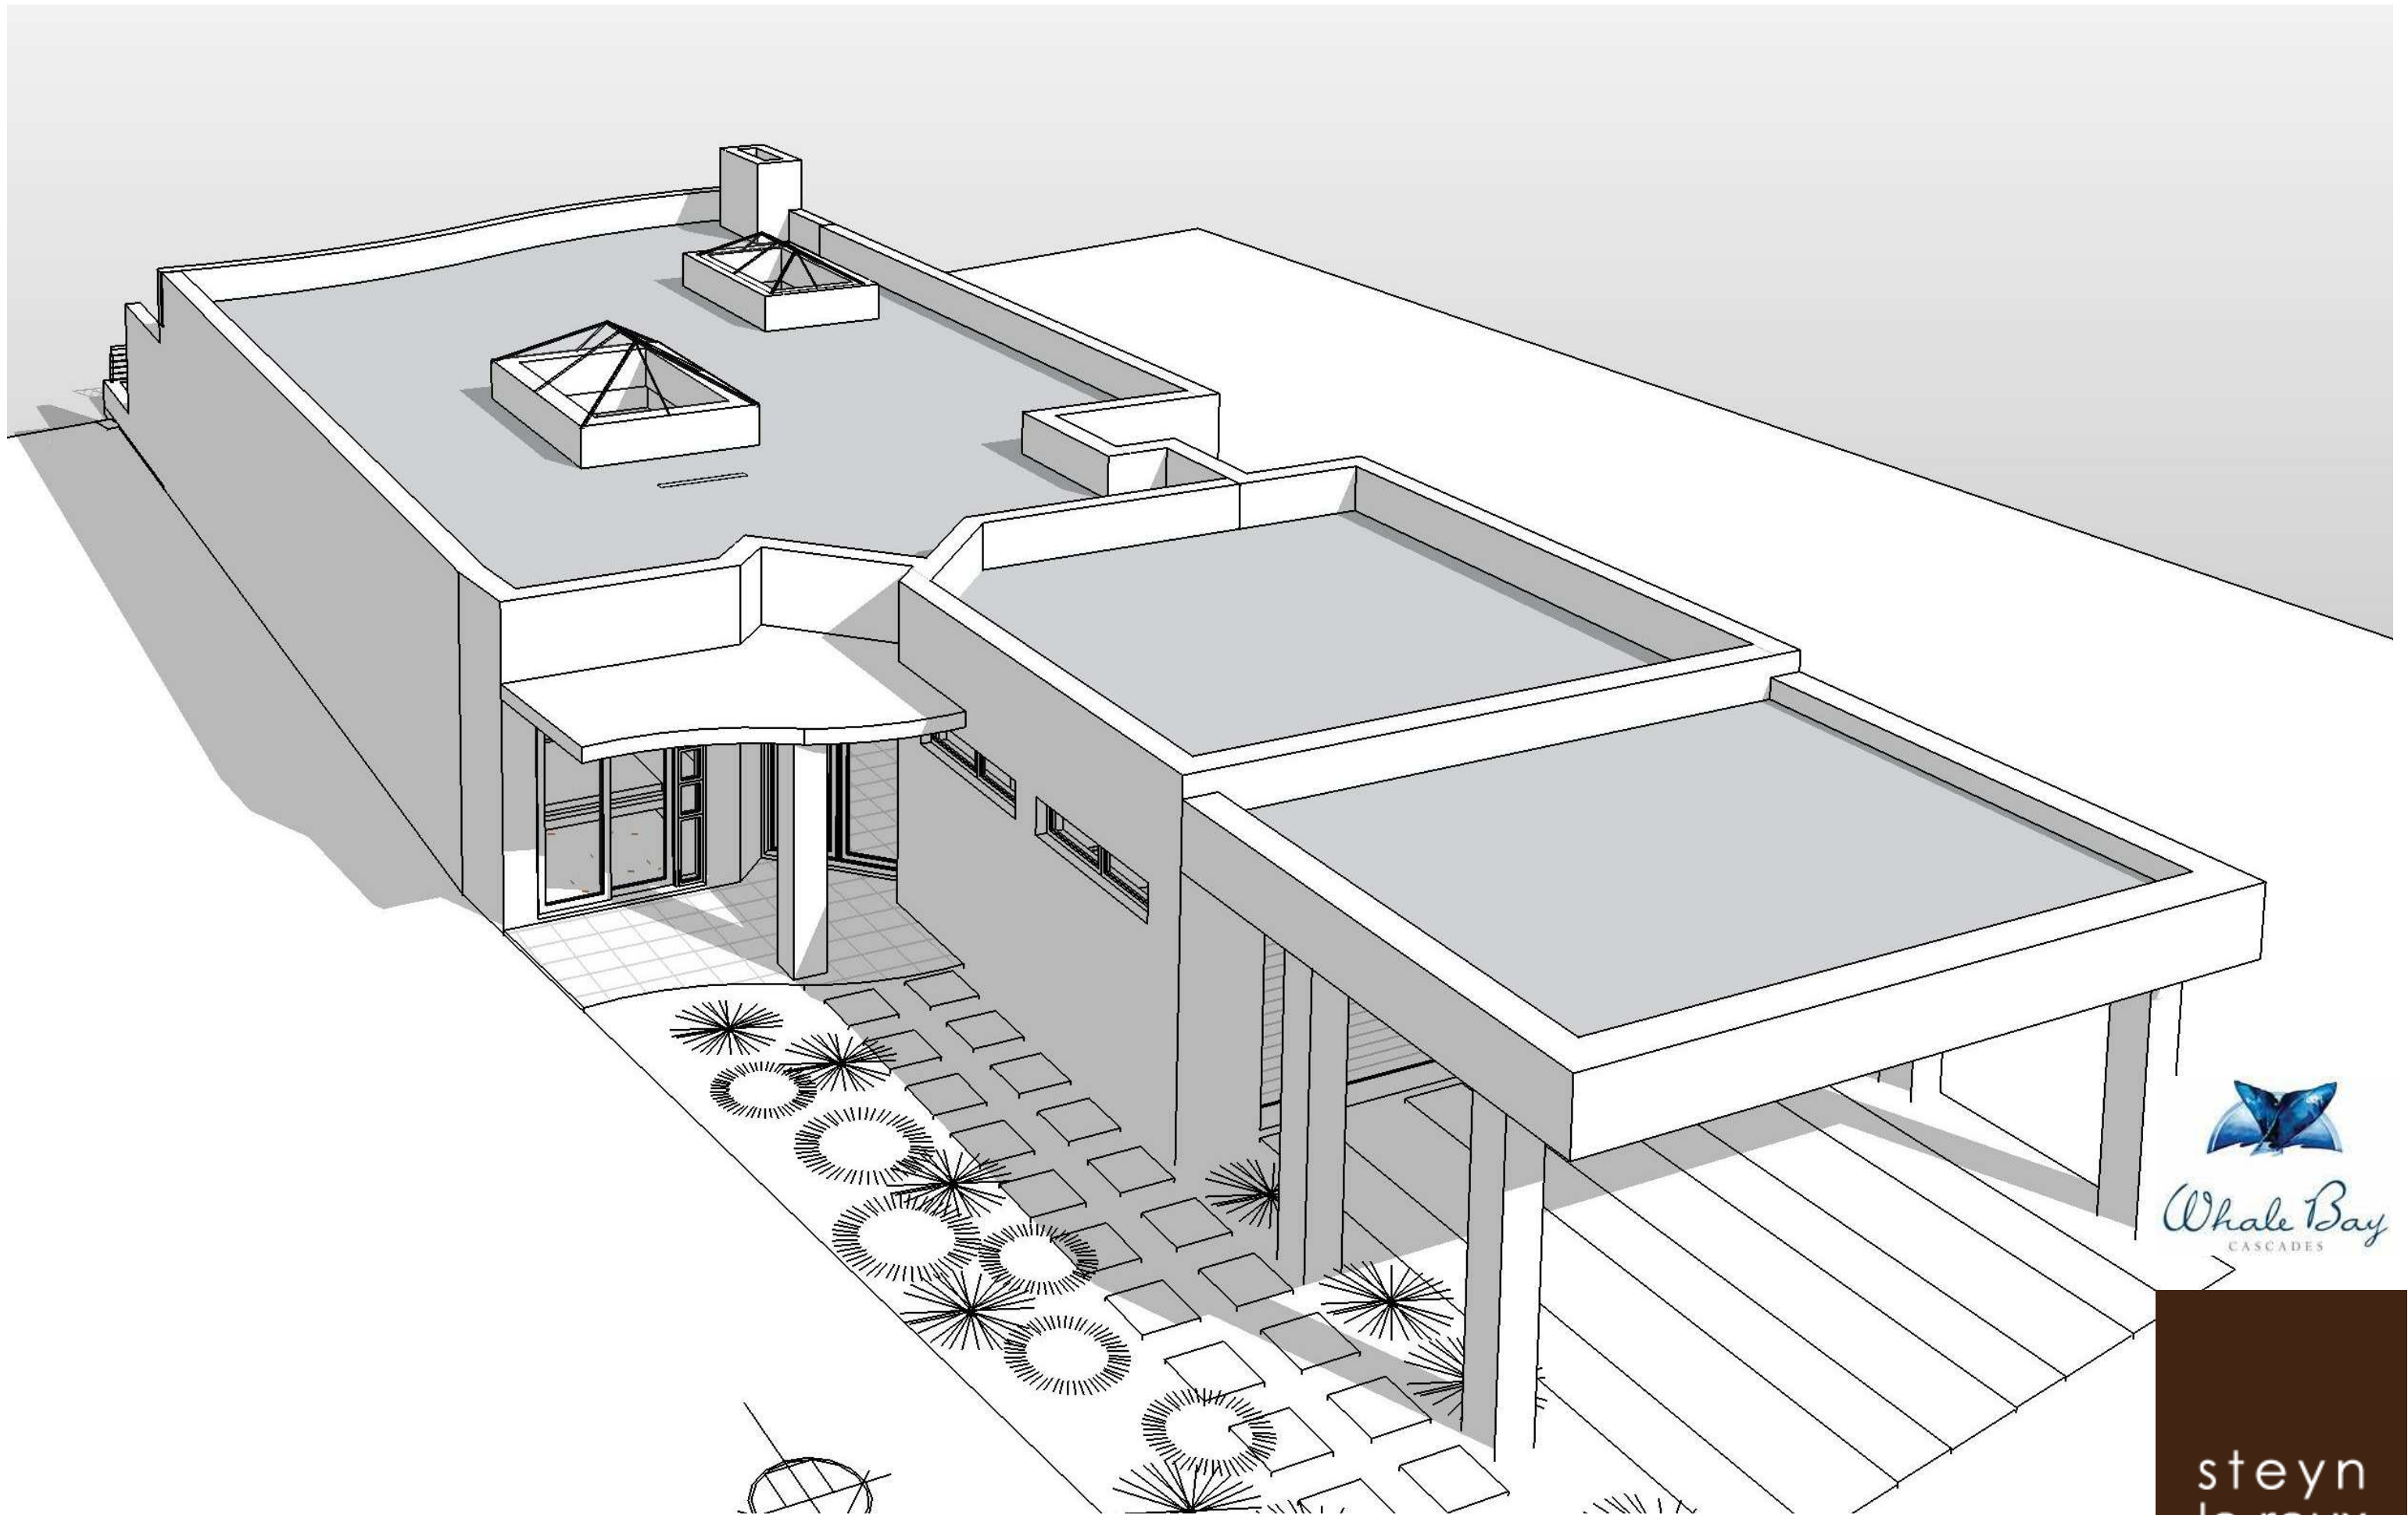

bird's eye view - from the north



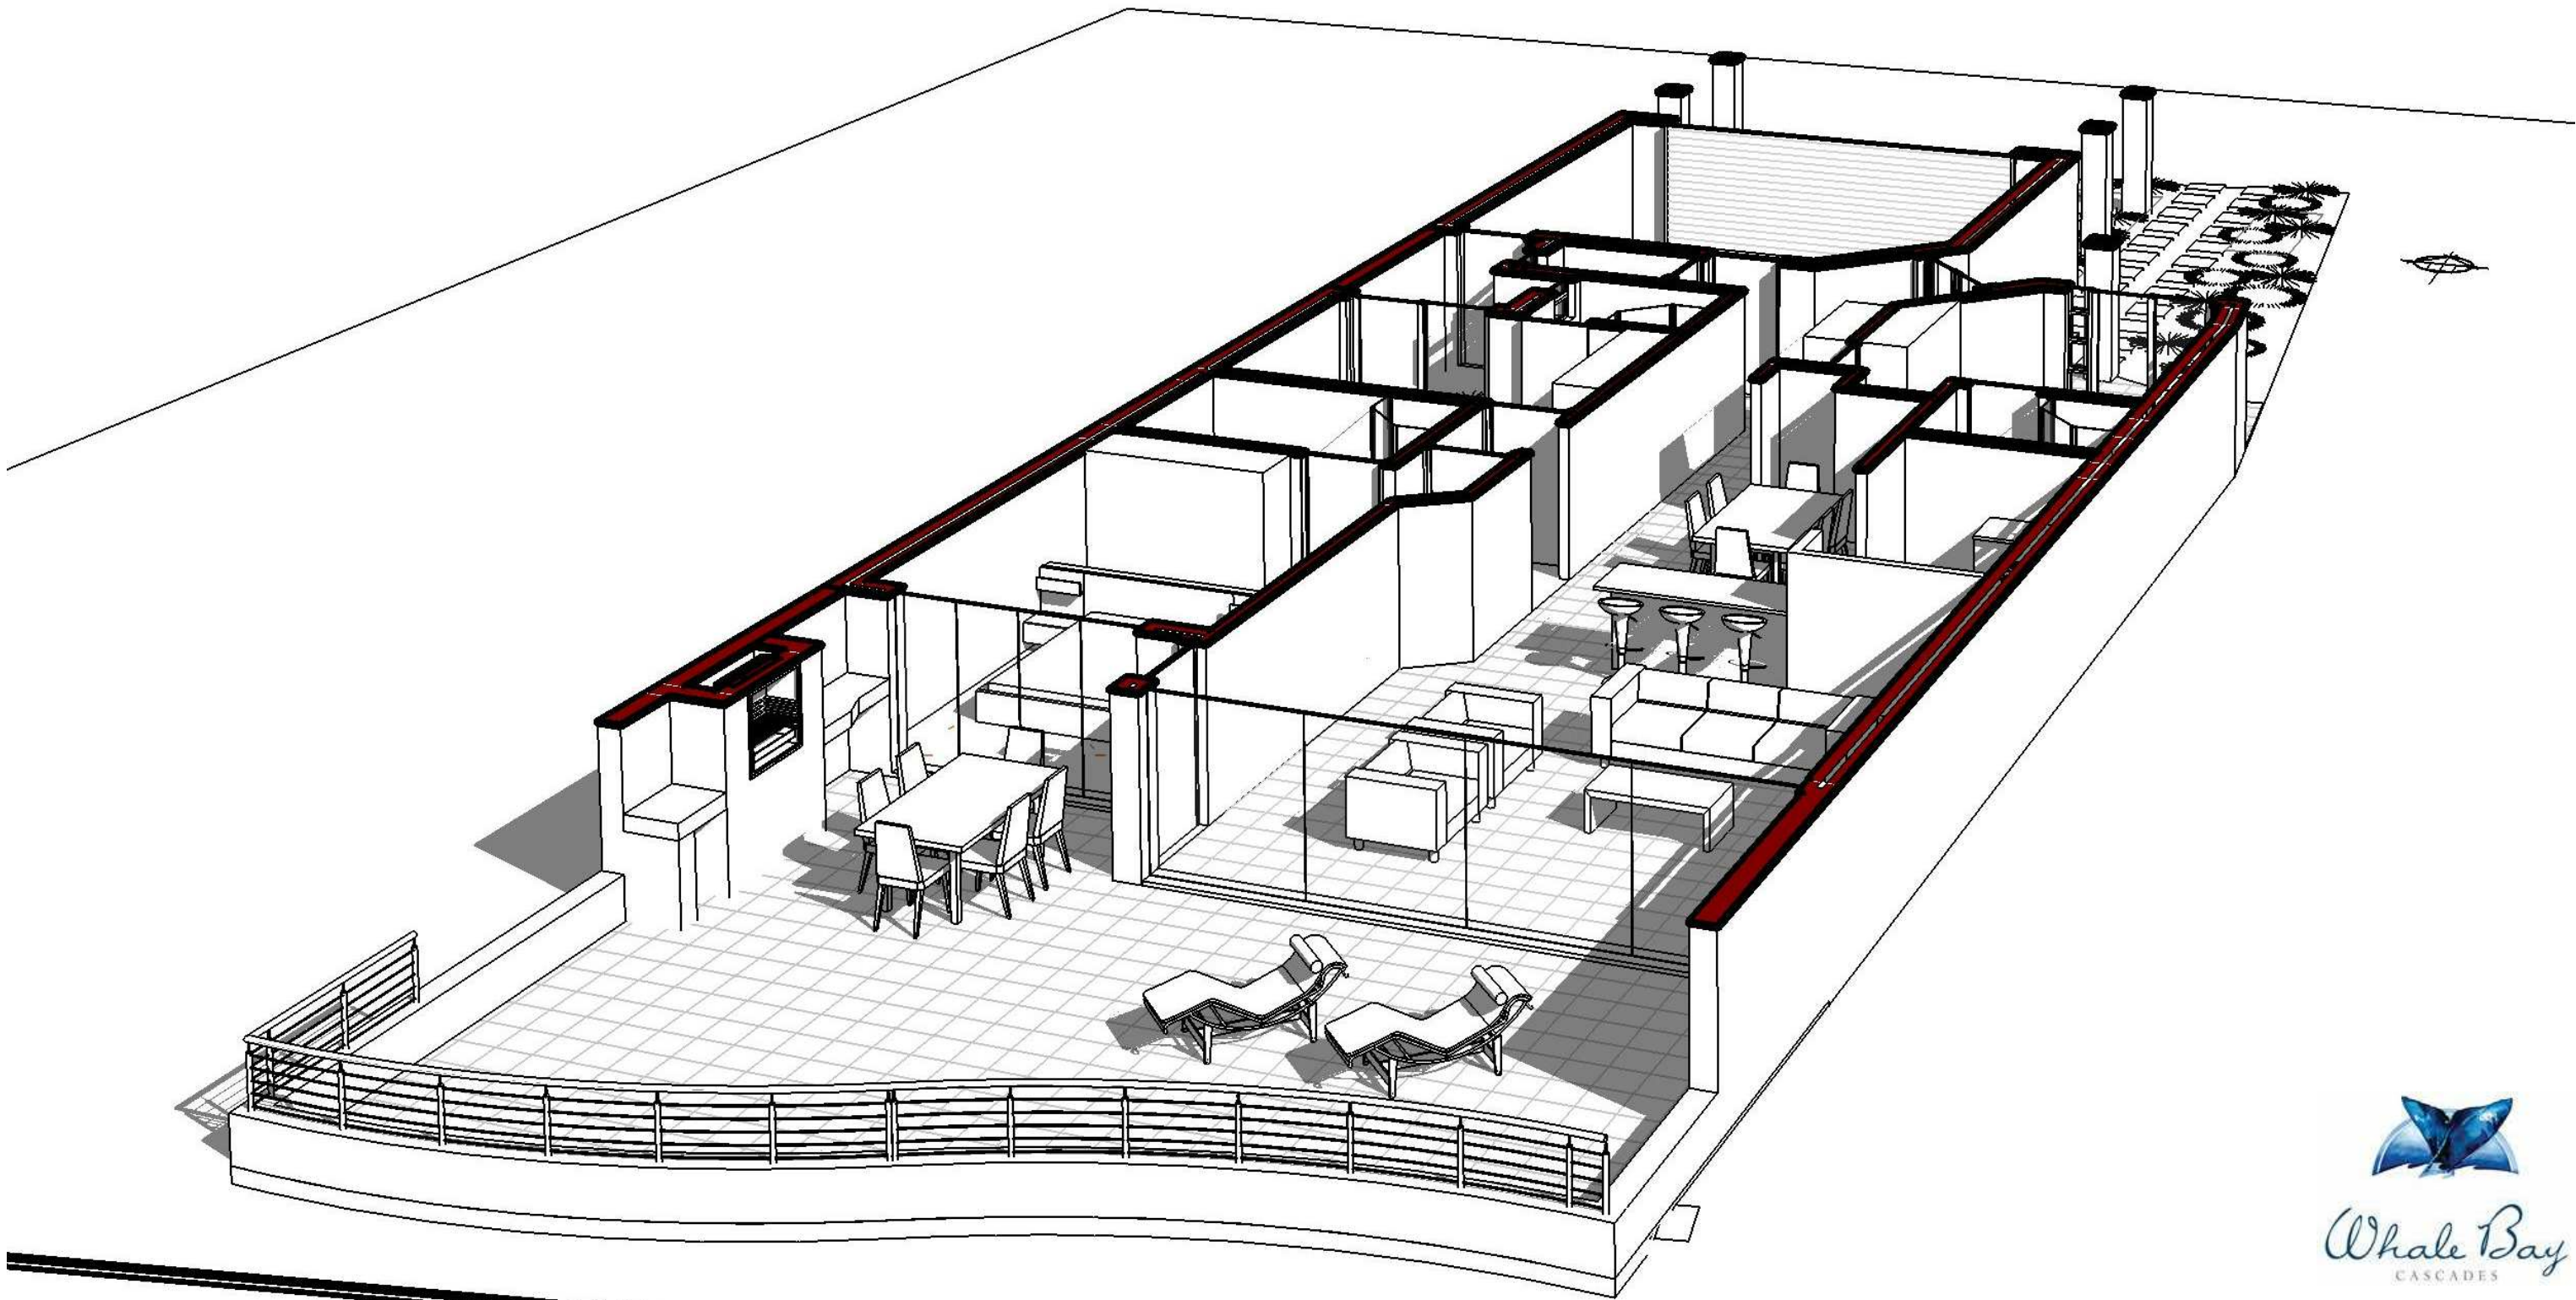

perspective cut plan

